



Ewing Young Park

Chehalem Park & Recreation District
Yamhill County, OR.




Opportunities


March 21, 2017

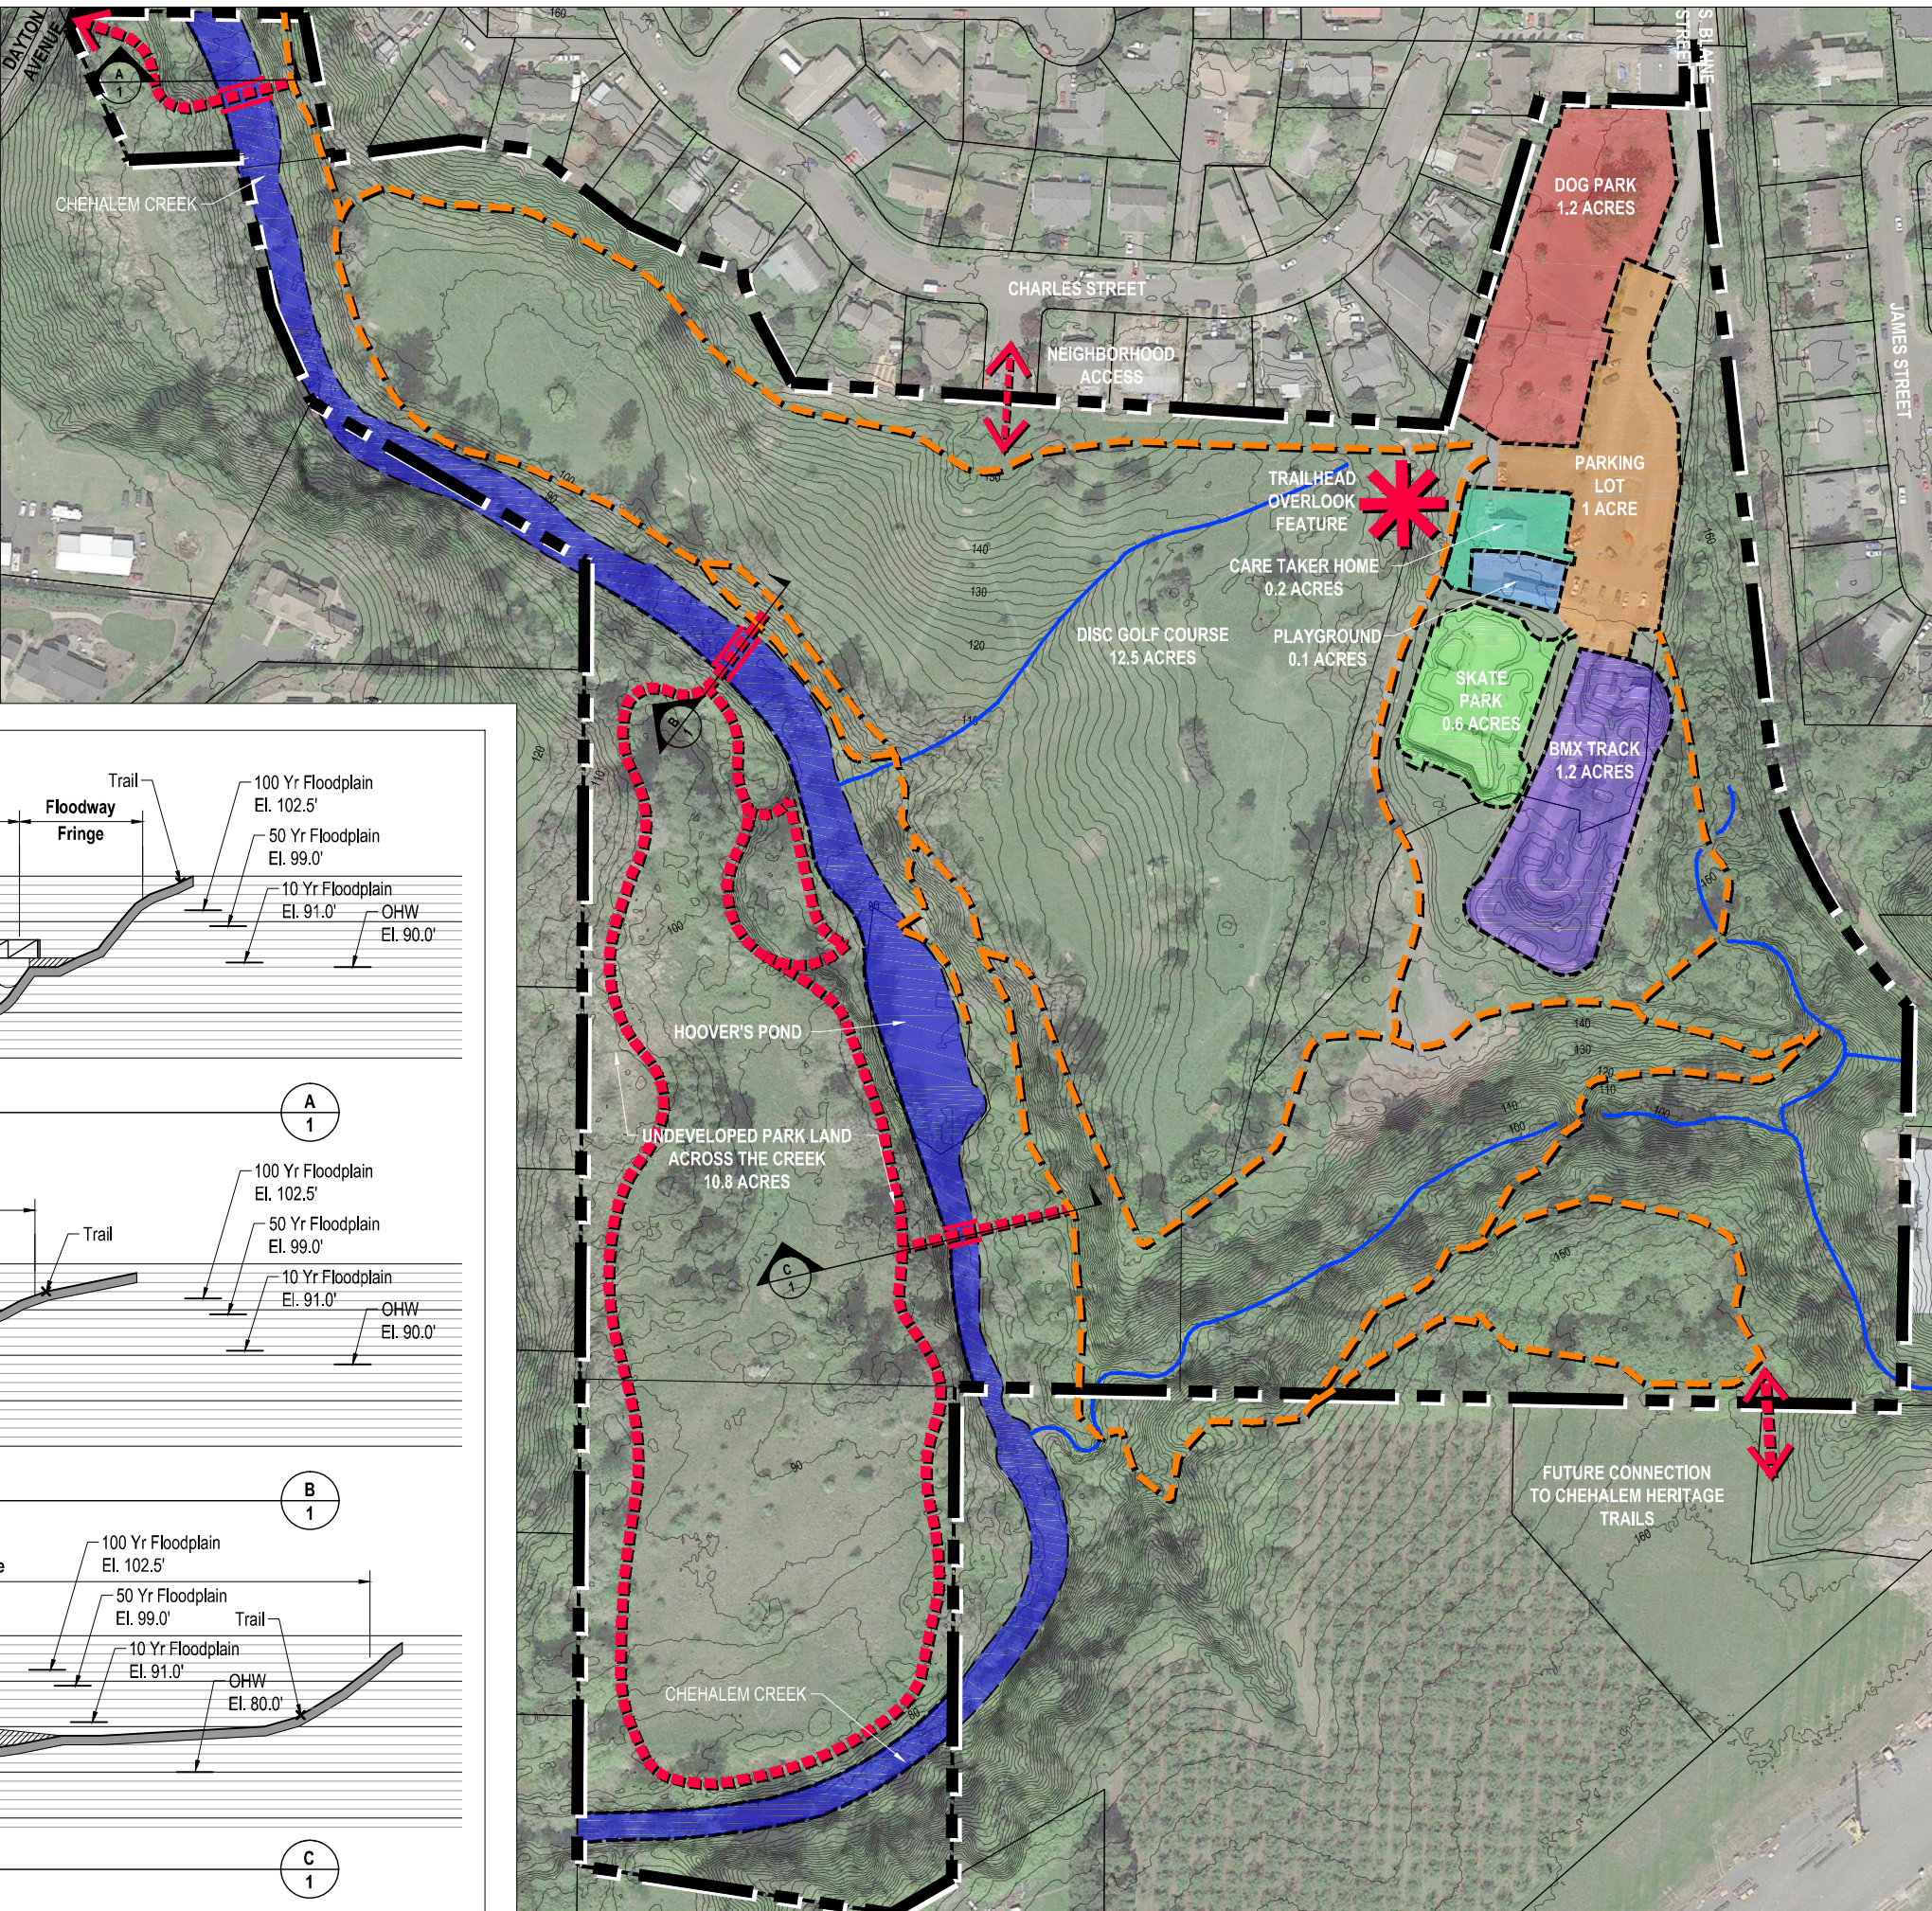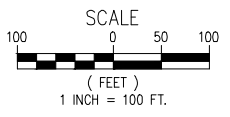


- LEGEND**
- PROPERTY LINE
 - TAX LOTS
 - EXISTING TRAILS
 - PROPOSED TRAILS
 - OHWL (ORDINARY HIGH WATER LINE)

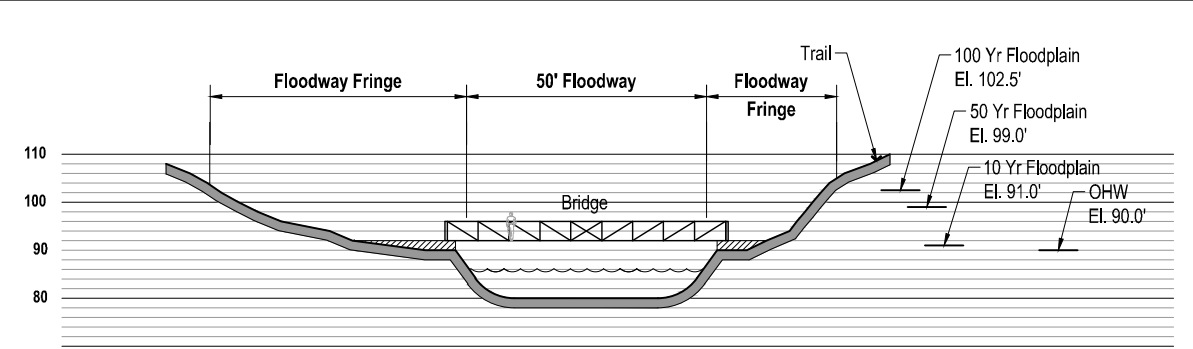

BRIDGE LOCATION OPPORTUNITY - PROFILE A
SCALE: 1" = 20'

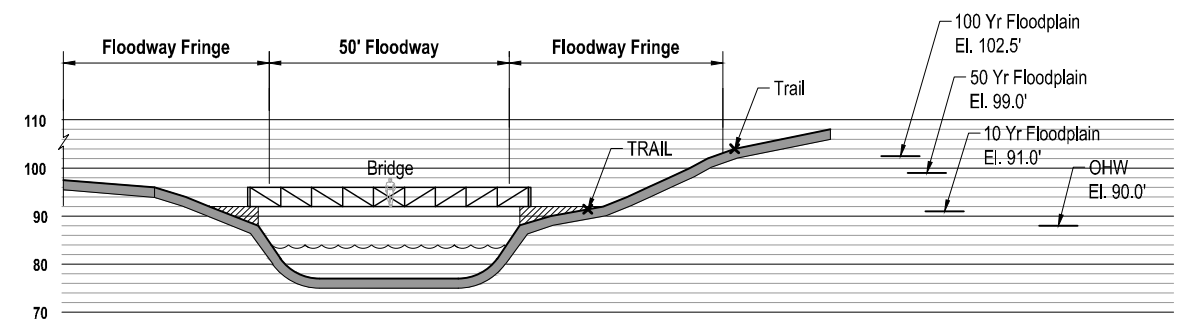

BRIDGE LOCATION OPPORTUNITY - PROFILE B
SCALE: 1" = 20'

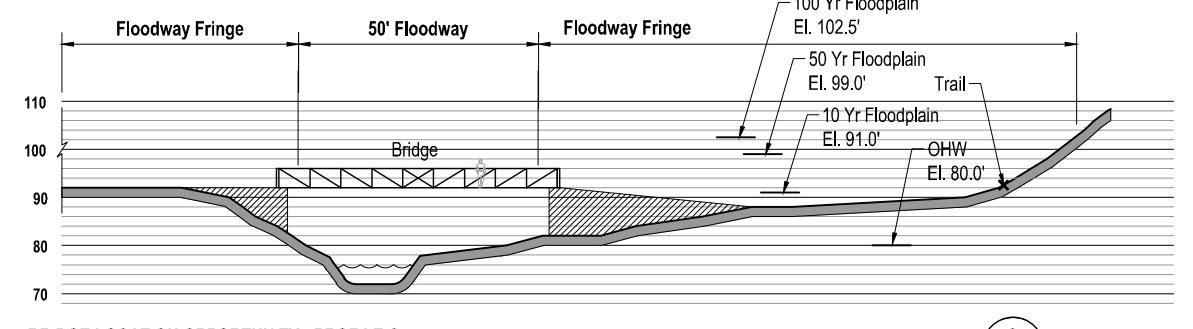

BRIDGE LOCATION OPPORTUNITY - PROFILE C
SCALE: 1" = 20'